


Specification:

Christo Double Riser Door / Powder Coated White Ral 9010 or Any RAL Colour / Primer Coat Option
 Picture Frame or Invisible Perforated Beaded Frame for Plastering / 3-Point Euro Locking System With SLIK. Scan QR Code for Options
 Recommended Structural Opening X & Y + 5-10MM / Fire Rated up to 2 Hours / Acoustic Options / Smoke Seals

Scan for Lock &
Keyhole details

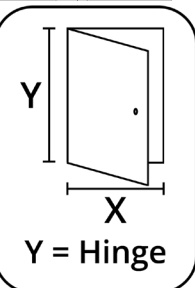

This drawing is provided free of charge, the details/dimensions shown are subject to information provided to APC Ltd at the time the drawing was originally requested. As a result of this, no liability for errors in the details/dimensions shown and agreed can be accepted by APC Ltd except where APC Ltd is proven to be negligent. The drawing should therefore be approved by the customer or any third party downloading the drawing from the APC Ltd website and confirmed with APC Ltd that the information is still current to ensure it meets with their specific project requirements before use.

Unit 5 Atkinsons Way, Foxhills Industrial Park, Scunthorpe, DN15 8QJ
 01724 853090 sales@accesspanels.co.uk www.accesspanels.co.uk




THE ACCESS PANEL
COMPANY LTD

Simplis® Simplifying Interior Solutions

Title: Double Christo Riser Door
Picture Frame
Range 49 (Generic Drawing)

| Scale: | Date: | Drawn: | Dwg No.: | Sheet | Rev: |
|--------|------------|--------|---------------|--------|------|
| 1:2 | 16/03/2023 | W.C. | 49PF_S--_2_SL | 1 of 1 | A |

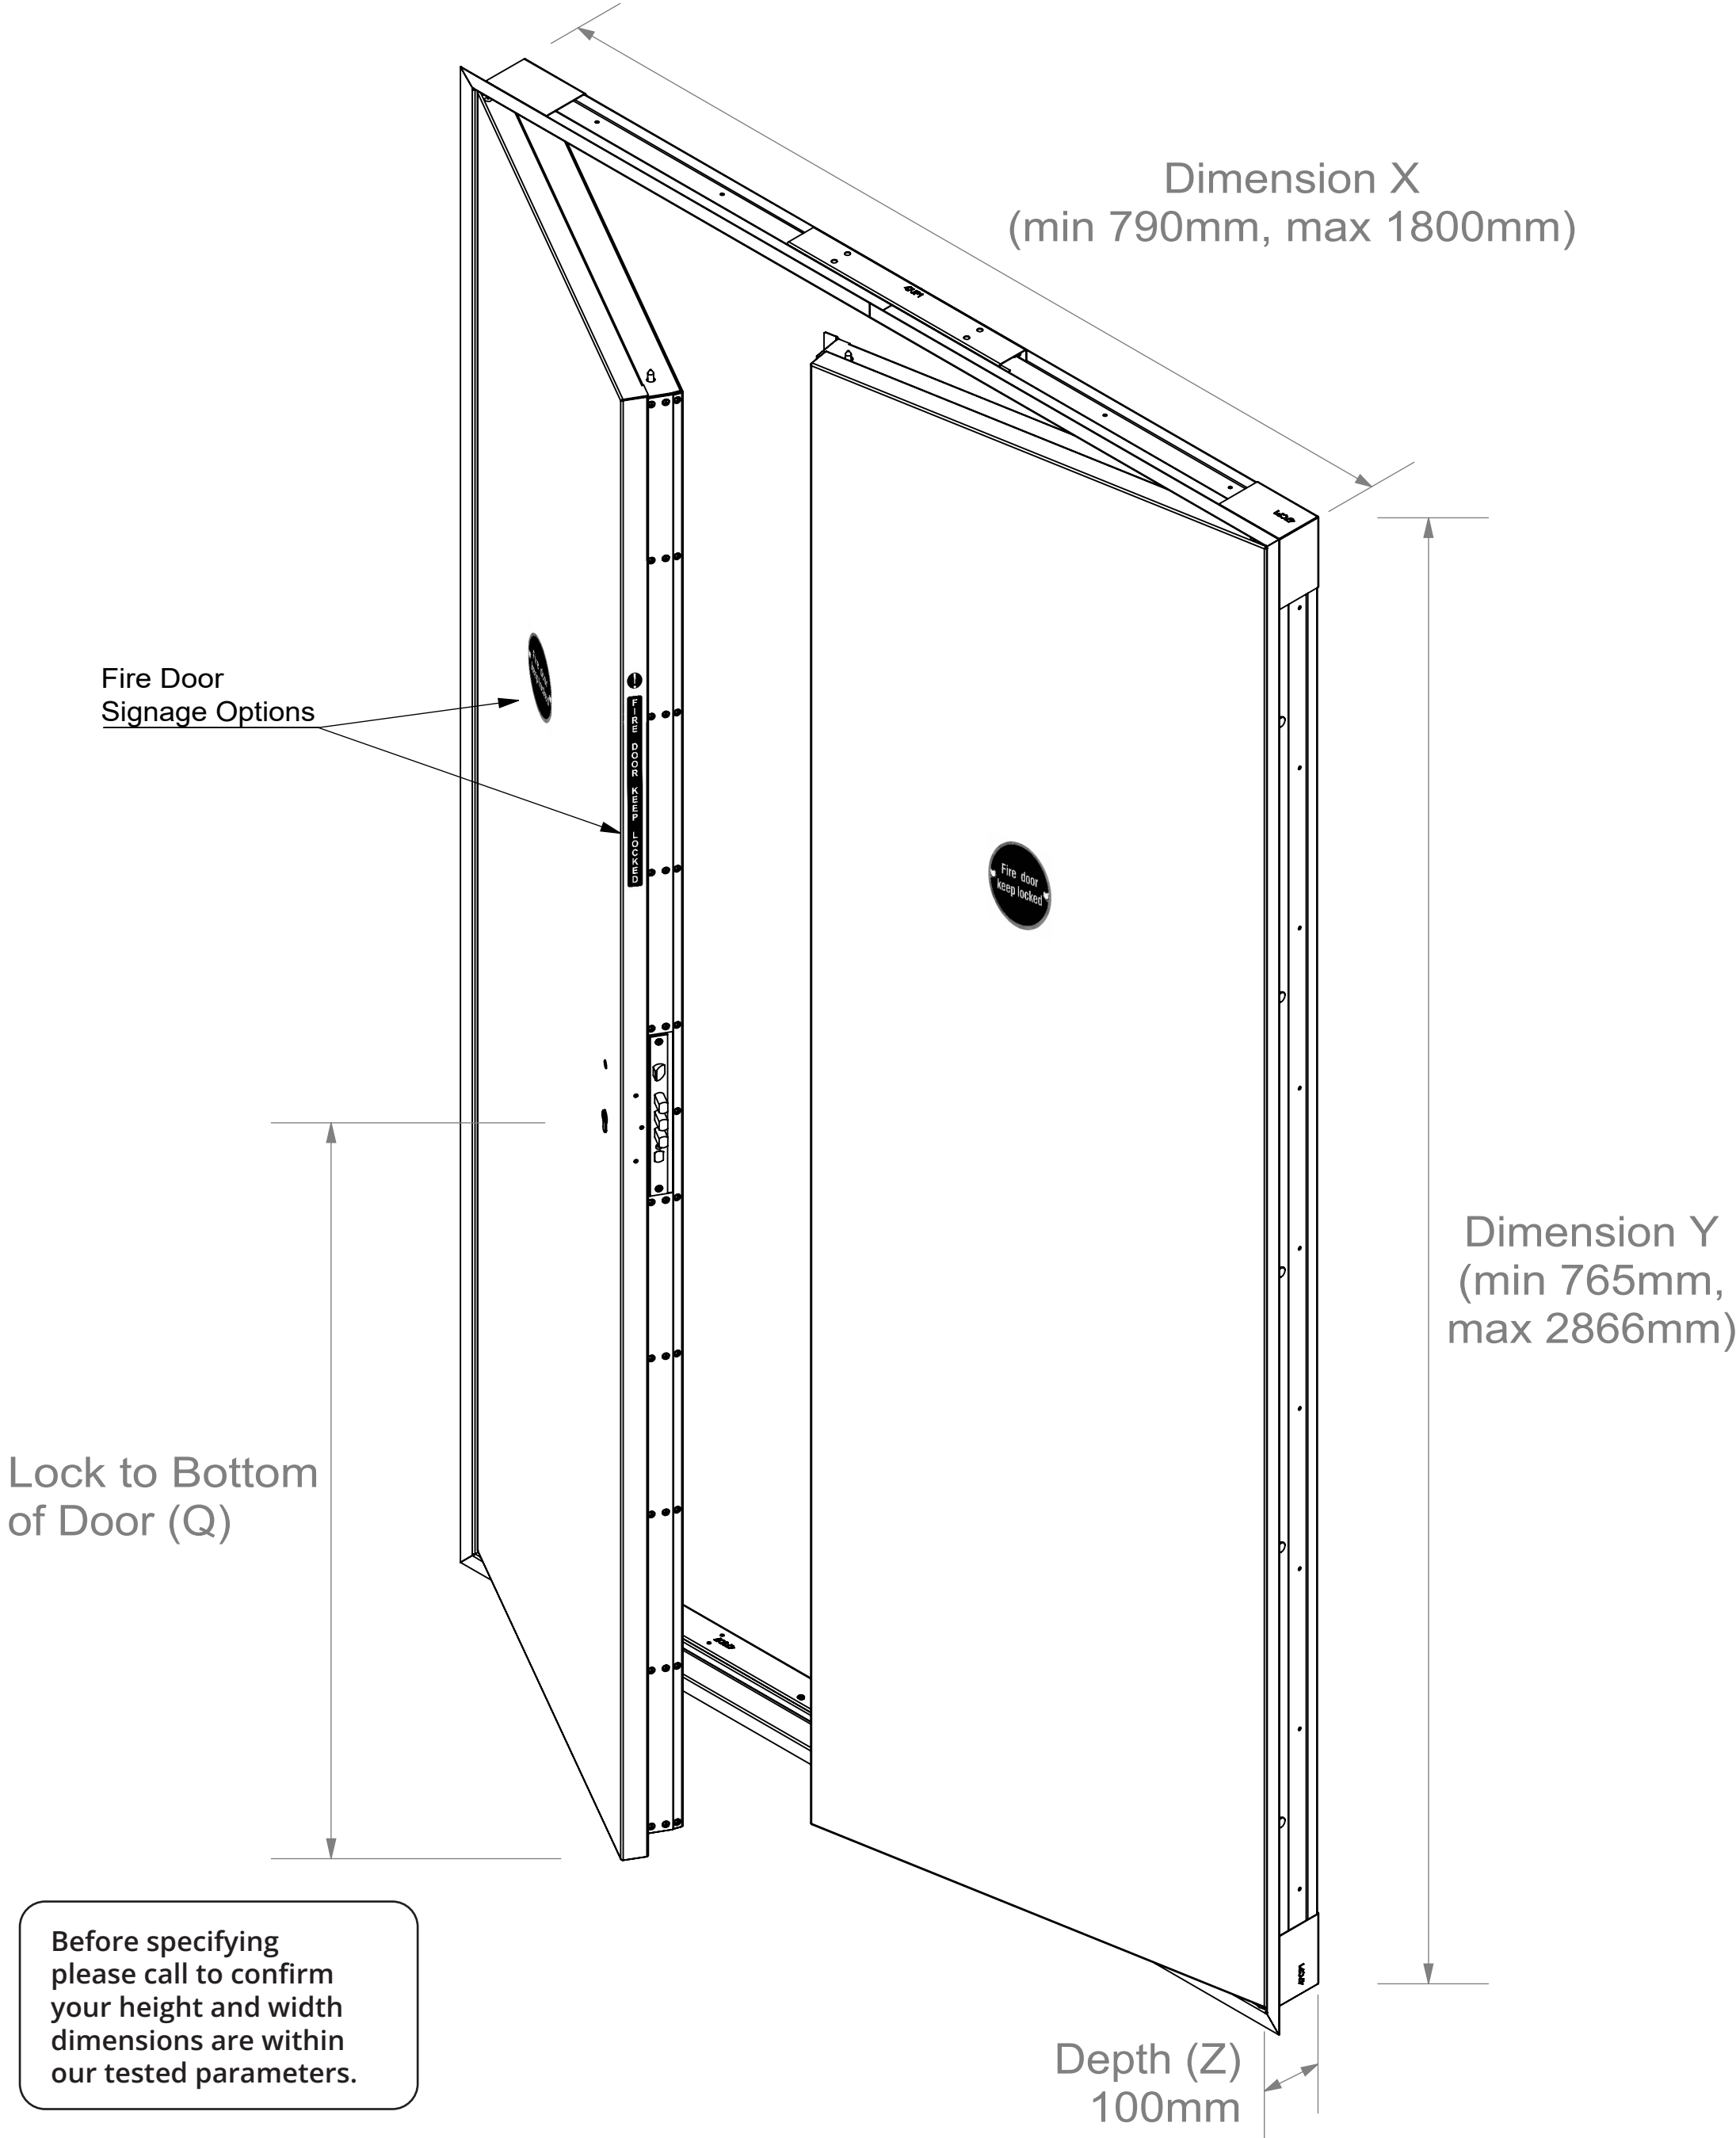

This drawing is provided free of charge, the details/dimensions shown are subject to information provided to APC Ltd at the time the drawing was originally requested. As a result of this, no liability for errors in the details/dimensions shown and agreed can be accepted by APC Ltd except where APC Ltd is proven to be negligent. The drawing should therefore be approved by the customer or any third party downloading the drawing from the APC Ltd website and confirmed with APC Ltd that the information is still current to ensure it meets with their specific project requirements before use.

Unit 5 Atkinsons Way,
Foxhills Industrial Park,
Scunthorpe,
DN15 8QJ
01724 853090
sales@accesspanels.co.uk
www.accesspanels.co.uk



Title: Double Christo Riser Door
Picture Frame
Range 49 (Generic Drawing)

| | | | | | |
|--------|------------|--------|---------------|--------|------|
| Scale: | Date: | Drawn: | Dwg No.: | Sheet | Rev: |
| 1:8 | 16/03/2023 | W.C. | 49PF_S--_2_SL | 2 of 2 | A |