

Before specifying  
please call to confirm  
your height and width  
dimensions are within  
our tested parameters.

This drawing is provided free of charge, the details/dimensions shown are subject to information provided to APC Ltd at the time the drawing was originally requested. As a result of this, no liability for errors in the details/dimensions shown and agreed can be accepted by APC Ltd except where APC Ltd is proven to be negligent. The drawing should therefore be approved by the customer or any third party downloading the drawing from the APC Ltd website and confirmed with APC Ltd that the information is still current to ensure it meets with their specific project requirements before use.


Unit 5 Atkinsons Way,  
Foxhills Industrial Park,  
Scunthorpe,  
DN15 8QJ  
01724 853090  
sales@accesspanels.co.uk  
www.accesspanels.co.uk



Title: Multiple Christo Riser Door  
Picture Frame  
Range 54 (Generic Drawing)

Scale: 1:11 Date: 16/03/2023 Drawn: W.C. Dwg No.: 54PF\_S--\_2\_SR Sheet 1 of 2 Rev: A

Right Hand Active / Right Hand Active

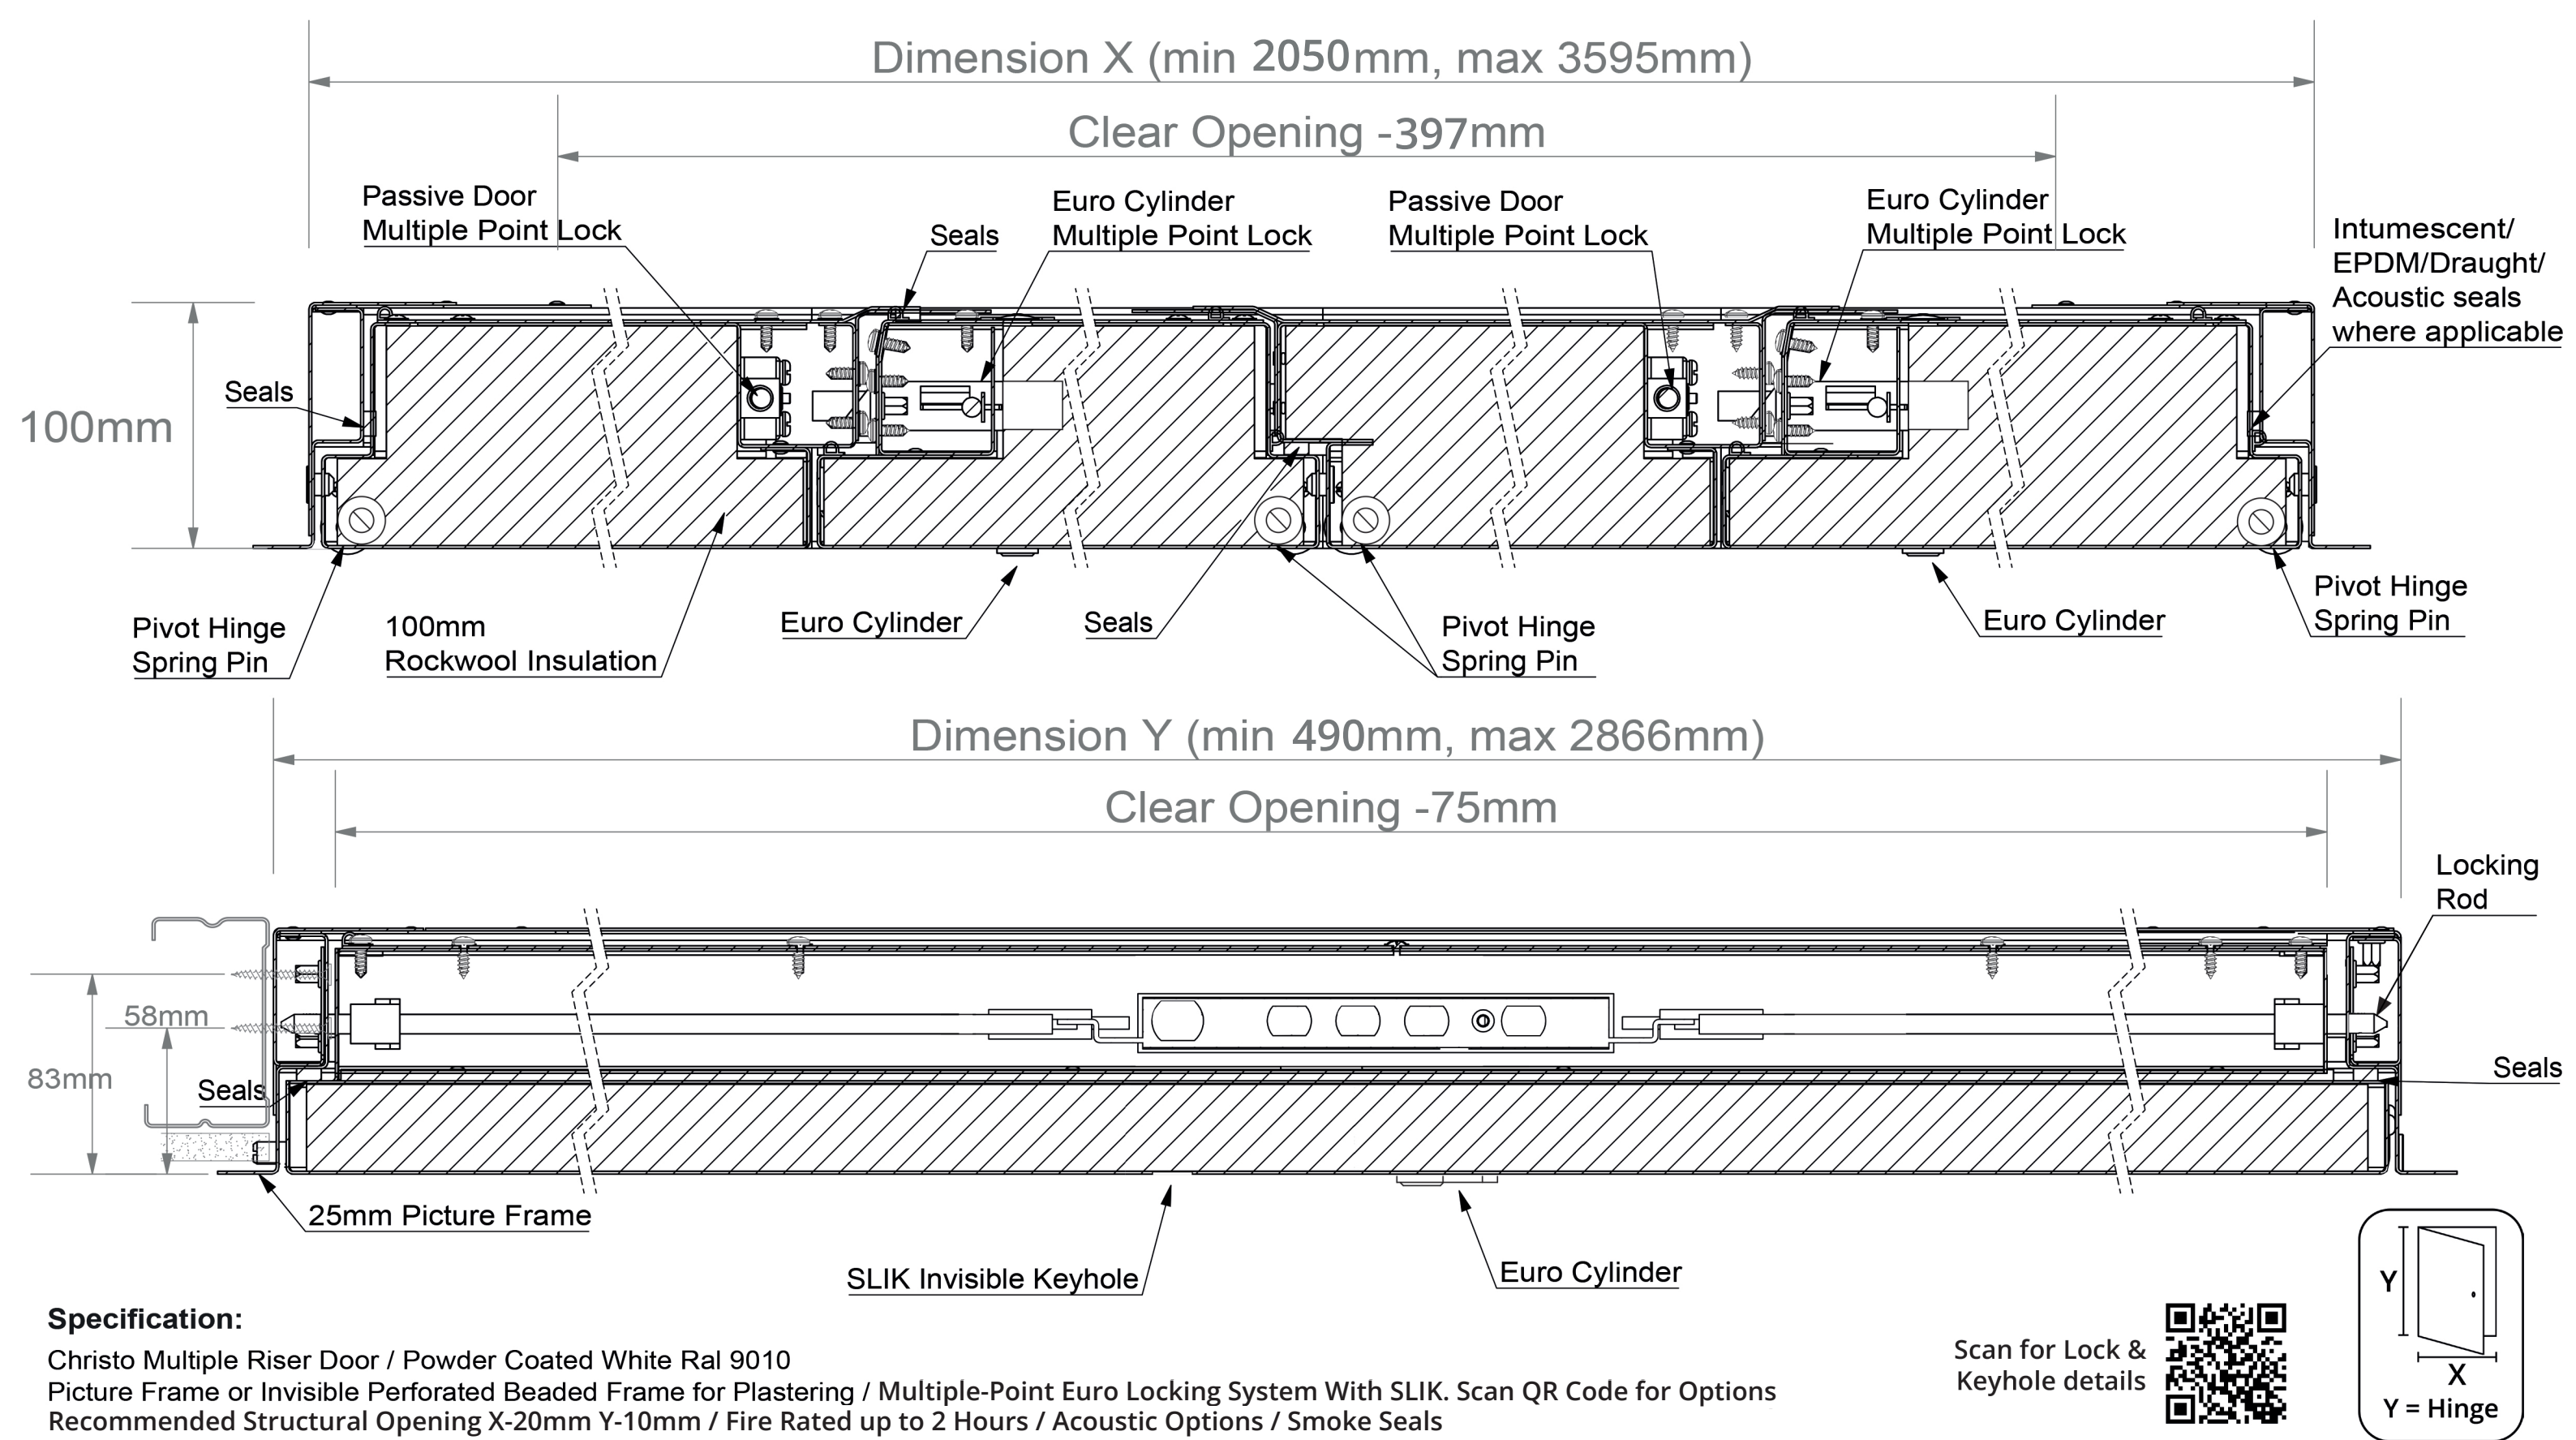

This drawing is provided free of charge, the details/dimensions shown are subject to information provided to APC Ltd at the time the drawing was originally requested. As a result of this, no liability for errors in the details/dimensions shown and agreed can be accepted by APC Ltd except where APC Ltd is proven to be negligent. The drawing should therefore be approved by the customer or any third party downloading the drawing from the APC Ltd website and confirmed with APC Ltd that the information is still current to ensure it meets with their specific project requirements before use.

Unit 5 Atkinsons Way, Foxhills Industrial Park, Scunthorpe, DN15 8QJ  
 01724 853090 sales@accesspanels.co.uk www.accesspanels.co.uk




Title: Multiple Christo Riser Door  
 Picture Frame  
 Range 54 (Generic Drawing)

Scale: 1:2.5 Date: 16/03/2023 Drawn: W.C. Dwg No.: 54PF\_S--\_2\_SR Sheet 2 of 2 Rev: A

Right Hand Active / Right Hand Active


Lock Height for  
Euro And Slik  
& Slik +

Spindle Height to  
Bottom of the Door

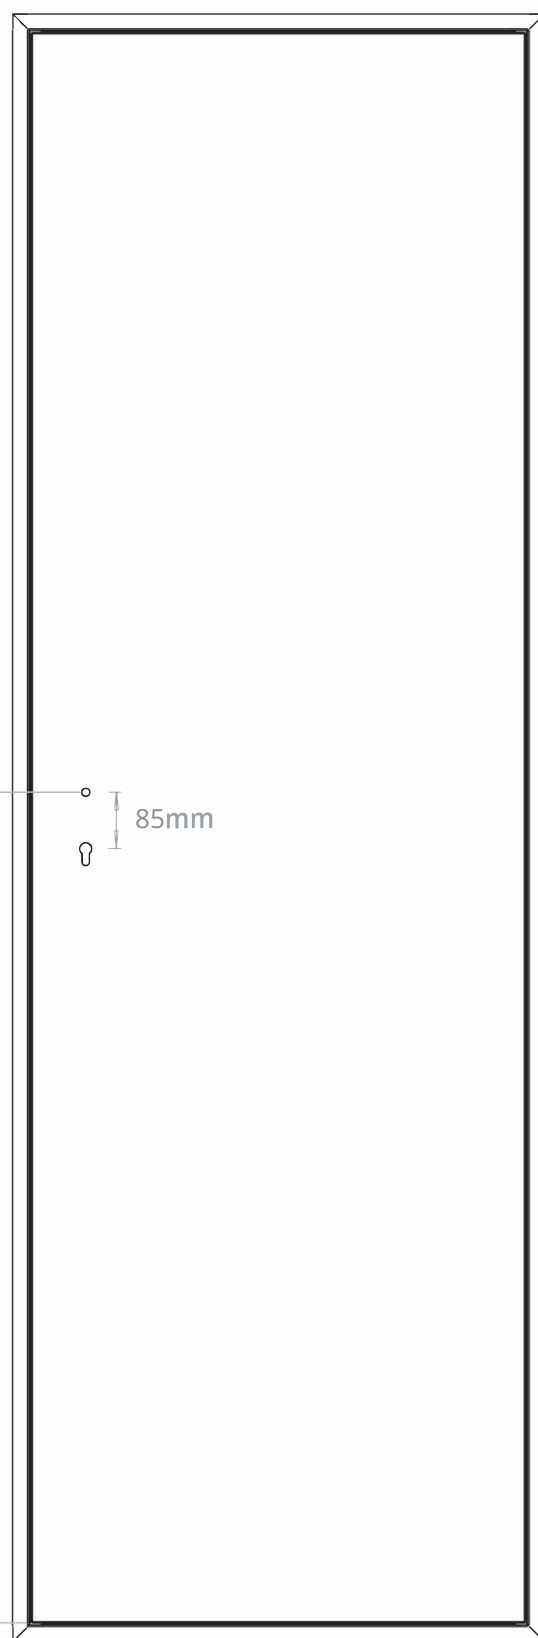

Lock Height for  
Square Drive Lock

Spindle Height to  
Bottom of the Door

 

This drawing is provided free of charge, the details/dimensions shown are subject to information provided to APC Ltd at the time the drawing was originally requested. As a result of this, no liability for errors in the details/dimensions shown and agreed can be accepted by APC Ltd except where APC Ltd is proven to be negligent. The drawing should therefore be approved by the customer or any third party downloading the drawing from the APC Ltd website and confirmed with APC Ltd that the information is still current to ensure it meets with their specific project requirements before use.

Unit 5 Atkinsons Way, Foxhills Industrial Park, Scunthorpe, DN15 8QJ  
01724 853090 sales@accesspanels.co.uk www.accesspanels.co.uk



**THE ACCESS PANEL**  
C O M P A N Y L T D

**Simplis**® | Simplifying Interior  
Solutions

Title: **Christo Riser Door Spindle Height Guide**  
Single Door Picture Frame Used for Demonstration Purposes