

This drawing is provided free of charge, the details/dimensions shown are subject to information provided to APC Ltd at the time the drawing was originally requested. As a result of this, no liability for errors in the details/dimensions shown and agreed can be accepted by APC Ltd except where APC Ltd is proven to be negligent. The drawing should therefore be approved by the customer or any third party downloading the drawing from the APC Ltd website and confirmed with APC Ltd that the information is still current to ensure it meets with their specific project requirements before use.


Unit 5 Atkinsons Way,  
Foxhills Industrial Park,  
Scunthorpe,  
DN15 8QJ  
01724 853090  
sales@accesspanels.co.uk  
www.accesspanels.co.uk



Title: Single Christo Riser Door  
Picture Frame  
Range 48 (Generic Drawing)

Scale: 1:7.5    Date: 16/03/2023    Drawn: W.C.    Dwg No.: 48PF\_S--\_2\_SL    Sheet 1 of 2    Rev: A


Left Hand Hung

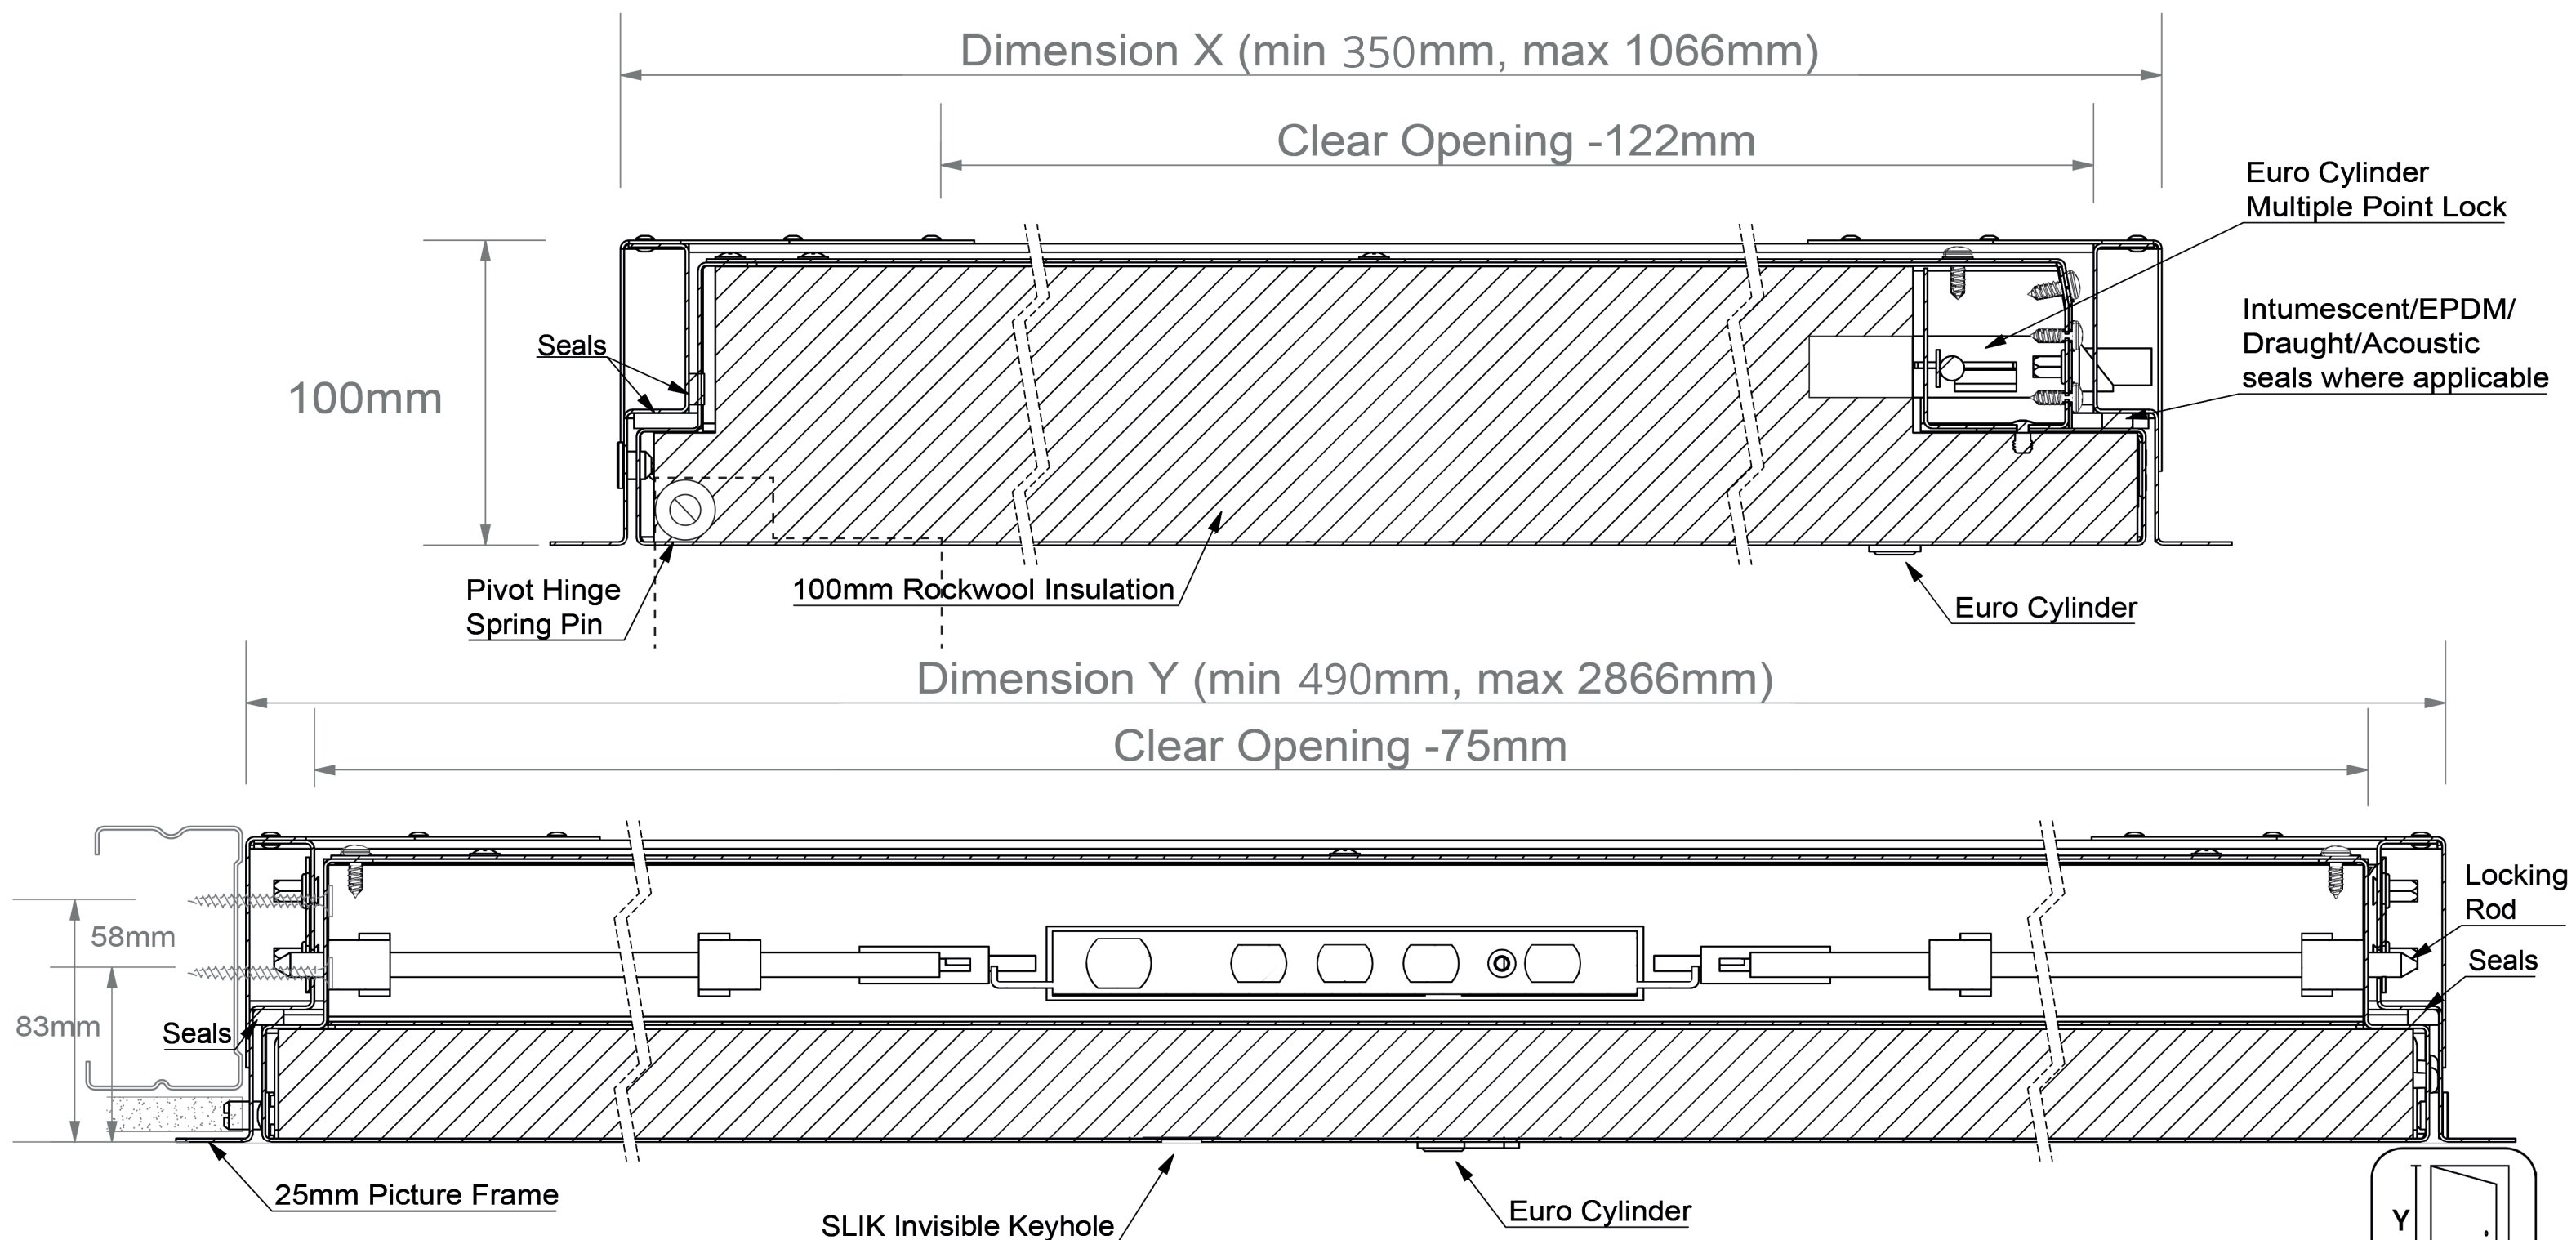

#### Specification:

Christo Riser Door / Powder Coated White Ral 9010 or Any RAL Colour / Primer Coat Option  
 Picture Frame or Invisible Perforated Beaded Frame for Plastering / Multiple-Point Euro Locking System With SLIK. Scan QR Code for Options  
 Recommended Structural Opening X & Y + 5-10MM / Fire Rated up to 2 Hours / Acoustic Options / Smoke Seals

Scan for Lock &  
Keyhole details

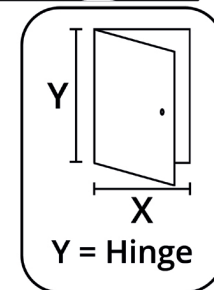

This drawing is provided free of charge, the details/dimensions shown are subject to information provided to APC Ltd at the time the drawing was originally requested. As a result of this, no liability for errors in the details/dimensions shown and agreed can be accepted by APC Ltd except where APC Ltd is proven to be negligent. The drawing should therefore be approved by the customer or any third party downloading the drawing from the APC Ltd website and confirmed with APC Ltd that the information is still current to ensure it meets with their specific project requirements before use.

Unit 5 Atkinsons Way, Foxhills Industrial Park, Scunthorpe, DN15 8QJ  
 01724 853090 sales@accesspanels.co.uk www.accesspanels.co.uk



**THE ACCESS PANEL**  
COMPANY LTD

**Simplis**® Simplifying Interior Solutions


Title: Single Christo Riser Door  
Picture Frame  
Range 48 (Generic Drawing)

Scale:	Date:	Drawn:	Dwg No.:	Sheet	Rev:
1:2	16/03/2023	W.C.	48PF_S--_2_SL	2 of 2	A

Left Hand Hung

Lock Height for  
Euro And Slik  
& Slik +


Spindle Height to  
Bottom of the Door

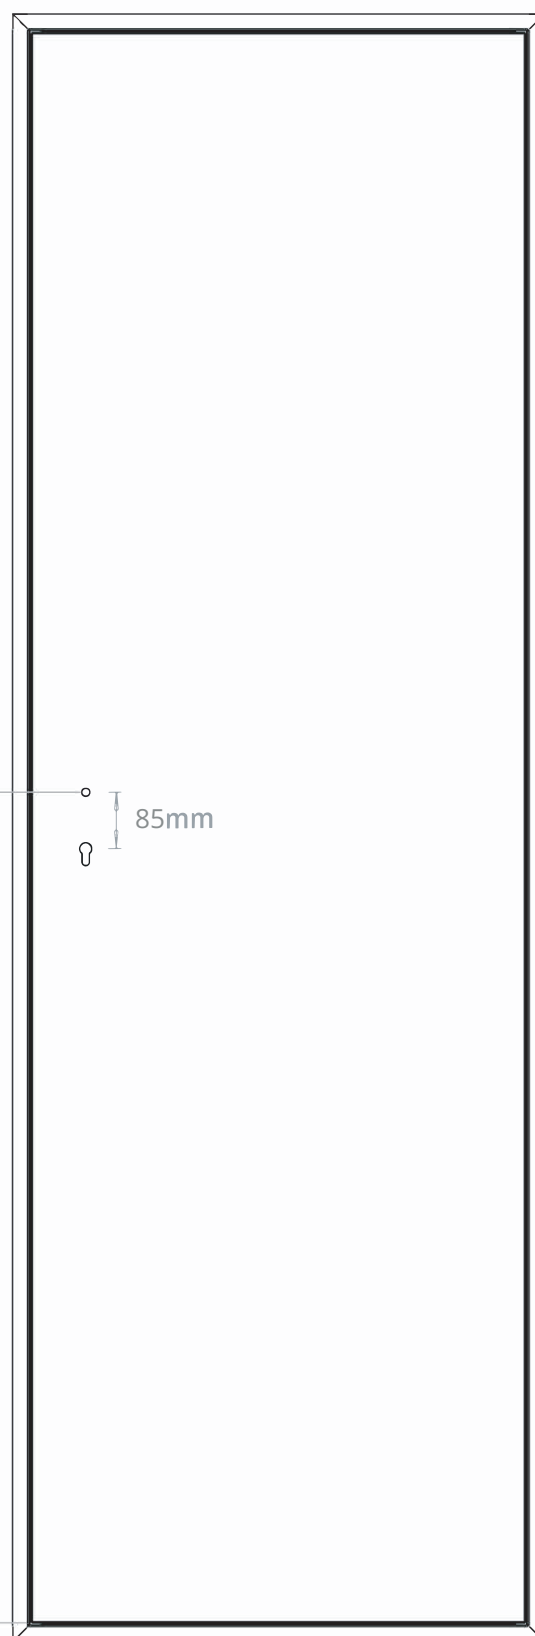

85mm

Lock Height for  
Square Drive Lock

Spindle Height to  
Bottom of the Door

 

This drawing is provided free of charge, the details/dimensions shown are subject to information provided to APC Ltd at the time the drawing was originally requested. As a result of this, no liability for errors in the details/dimensions shown and agreed can be accepted by APC Ltd except where APC Ltd is proven to be negligent. The drawing should therefore be approved by the customer or any third party downloading the drawing from the APC Ltd website and confirmed with APC Ltd that the information is still current to ensure it meets with their specific project requirements before use.

Unit 5 Atkinsons Way, Foxhills Industrial Park, Scunthorpe, DN15 8QJ  
01724 853090 sales@accesspanels.co.uk www.accesspanels.co.uk



**THE ACCESS PANEL**  
C O M P A N Y L T D

**Simplis**® | Simplifying Interior  
Solutions

Title: **Christo Riser Door Spindle Height Guide**  
Single Door Picture Frame Used for Demonstration Purposes