

**Specification:**  
EI60 Access Panel / Powder Coated White Ral 9010  
Picture Frame or Invisible Perforated Beaded Frame for Plastering / Budget Lock With SLIK Square Drive Lock or RPT Lock  
Recommended Structural Opening X & Y + 5-10MM / Available Fire Rated up to 90 Minutes - IMPORTANT: See specific fitting details

This drawing is provided free of charge, the details/dimensions shown are subject to information provided to APC Ltd at the time the drawing was originally requested. As a result of this, no liability for errors in the details/dimensions shown and agreed can be accepted by APC Ltd except where APC Ltd is proven to be negligent. The drawing should therefore be approved by the customer or any third party downloading the drawing from the APC Ltd website and confirmed with APC Ltd that the information is still current to ensure it meets with their specific project requirements before use.

Unit 5 Atkinsons Way, Foxhills Industrial Park, Scunthorpe, DN15 8QJ  
01724 853090 sales@accesspanels.co.uk www.accesspanels.co.uk




Title: EI60 Access Panel  
Picture Frame  
Range 33 (Generic Drawing)

Scale:	Date:	Drawn:	Dwg No.:	Sheet	Rev:
1:1.5	12/06/2023	W.C.	33PF_S--_1_SK	1 of 2	A

## EI60 REAR FRAME PROTECTION

Plasterboard

To ensure full EI60 protection the access panel must be fitted as shown.

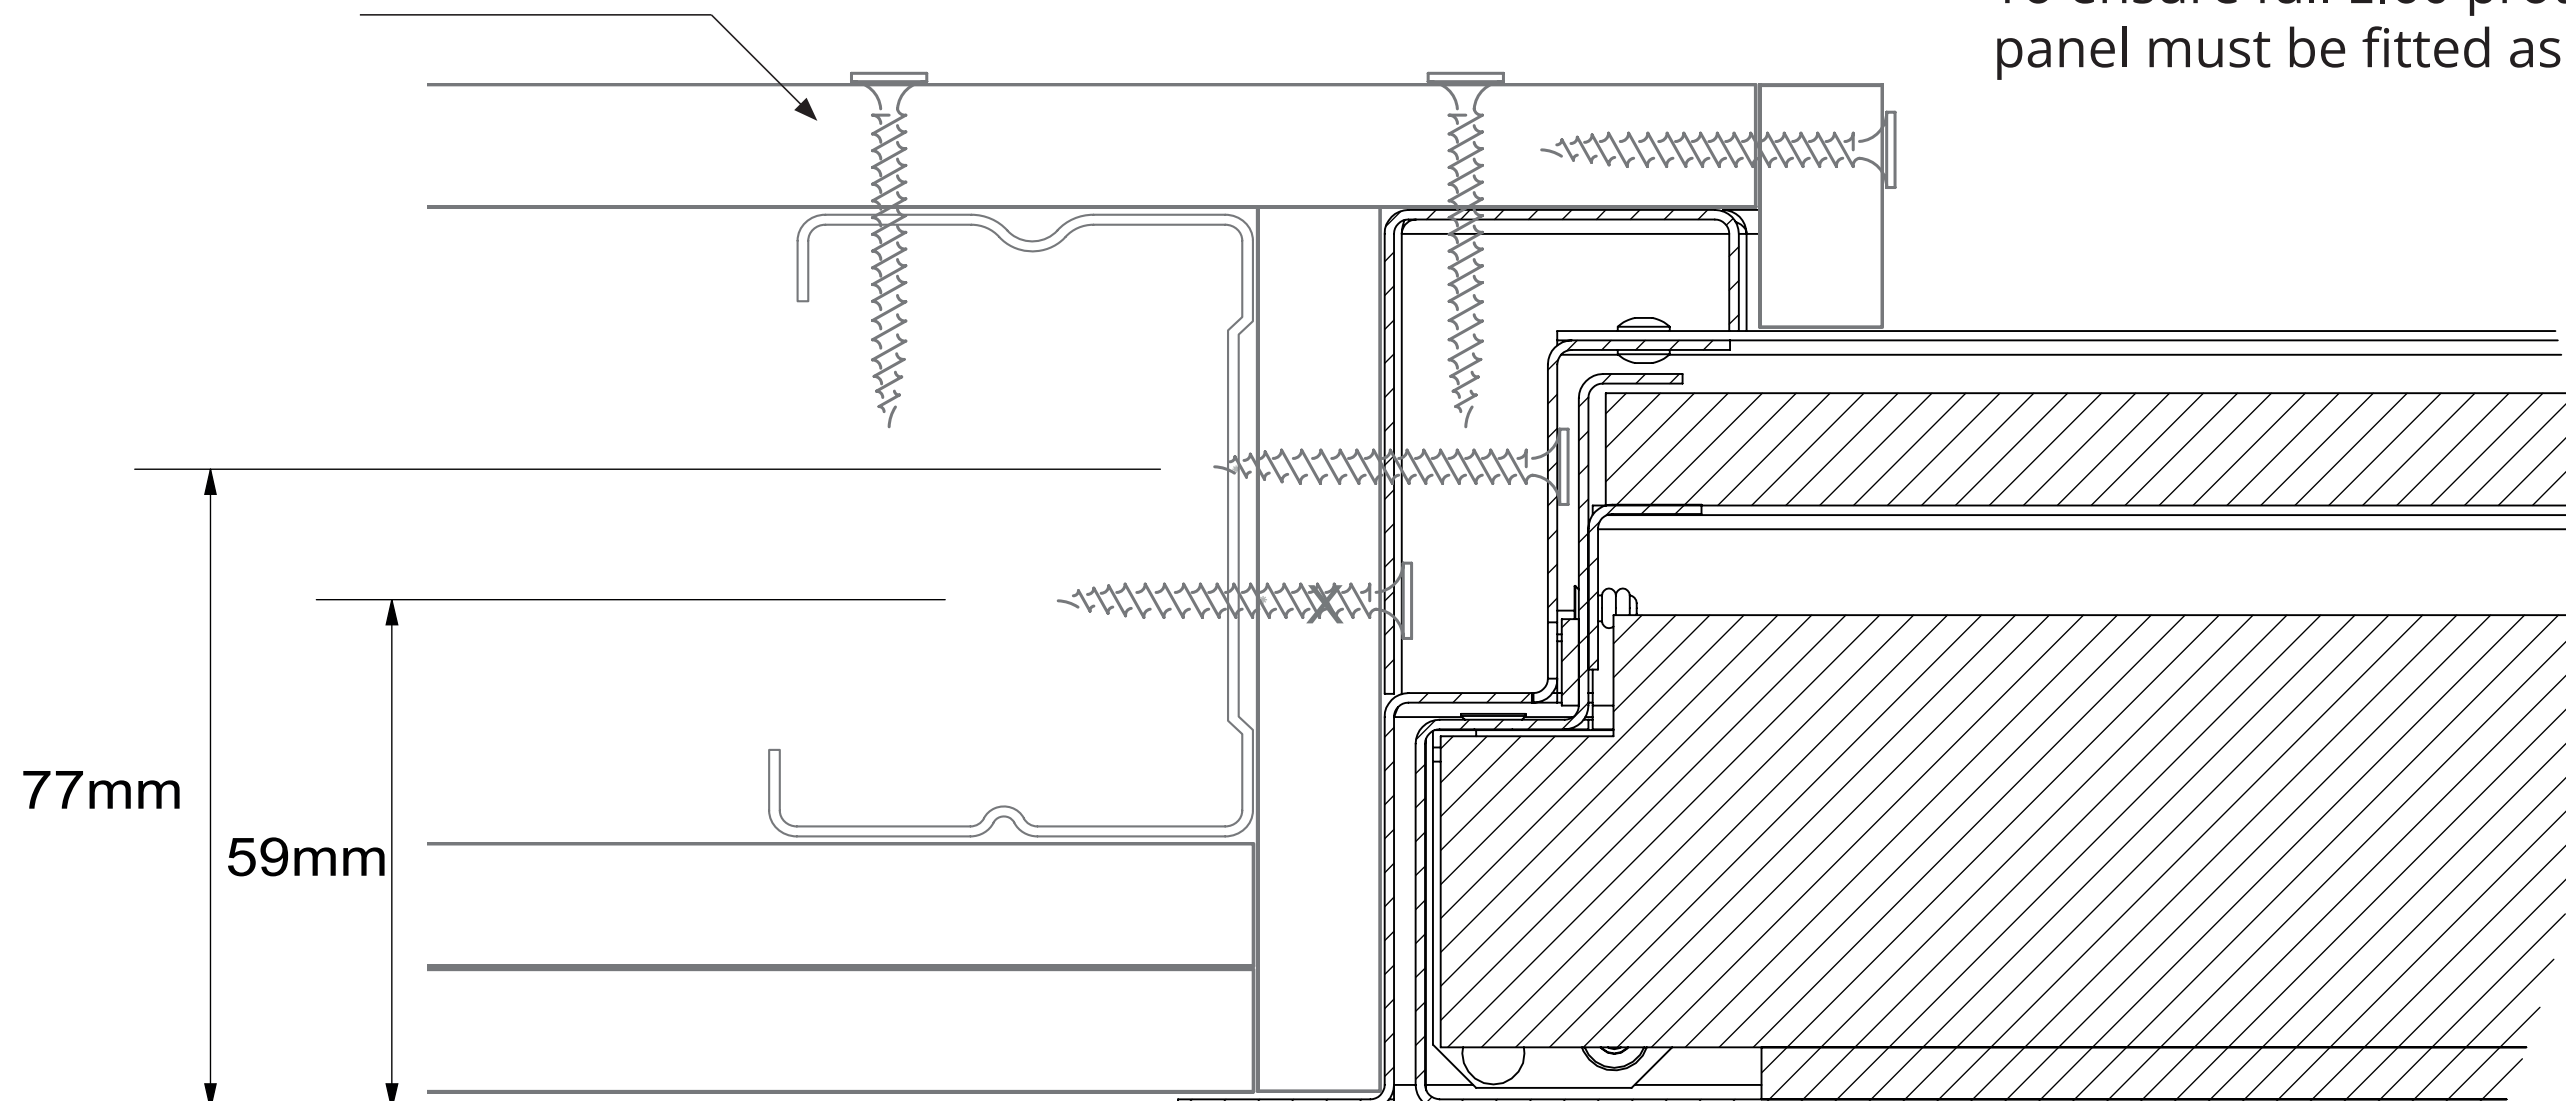

### Specification:

EI60 Access Panel / Powder Coated White Ral 9010

Picture Frame or Invisible Perforated Beaded Frame for Plastering / Budget Lock With SLIK Square Drive Lock or RPT Lock

Recommended Structural Opening X & Y + 5-10MM / Available Fire Rated up to 90 Minutes - IMPORTANT: See specific fitting details

This drawing is provided free of charge, the details/dimensions shown are subject to information provided to APC Ltd at the time the drawing was originally requested. As a result of this, no liability for errors in the details/dimensions shown and agreed can be accepted by APC Ltd except where APC Ltd is proven to be negligent. The drawing should therefore be approved by the customer or any third party downloading the drawing from the APC Ltd website and confirmed with APC Ltd that the information is still current to ensure it meets with their specific project requirements before use.

Unit 5 Atkinsons Way, Foxhills Industrial Park, Scunthorpe, DN15 8QJ  
01724 853090 sales@accesspanels.co.uk www.accesspanels.co.uk



**Simplis**® Simplifying Interior Solutions

Title: EI60 Access Panel  
Picture Frame  
Range 33 (Generic Drawing)

Scale:	Date:	Drawn:	Dwg No.:	Sheet	Rev:
1:1.5	12/06/2023	W.C.	33PF_S--_1_SK	2 of 2	A